
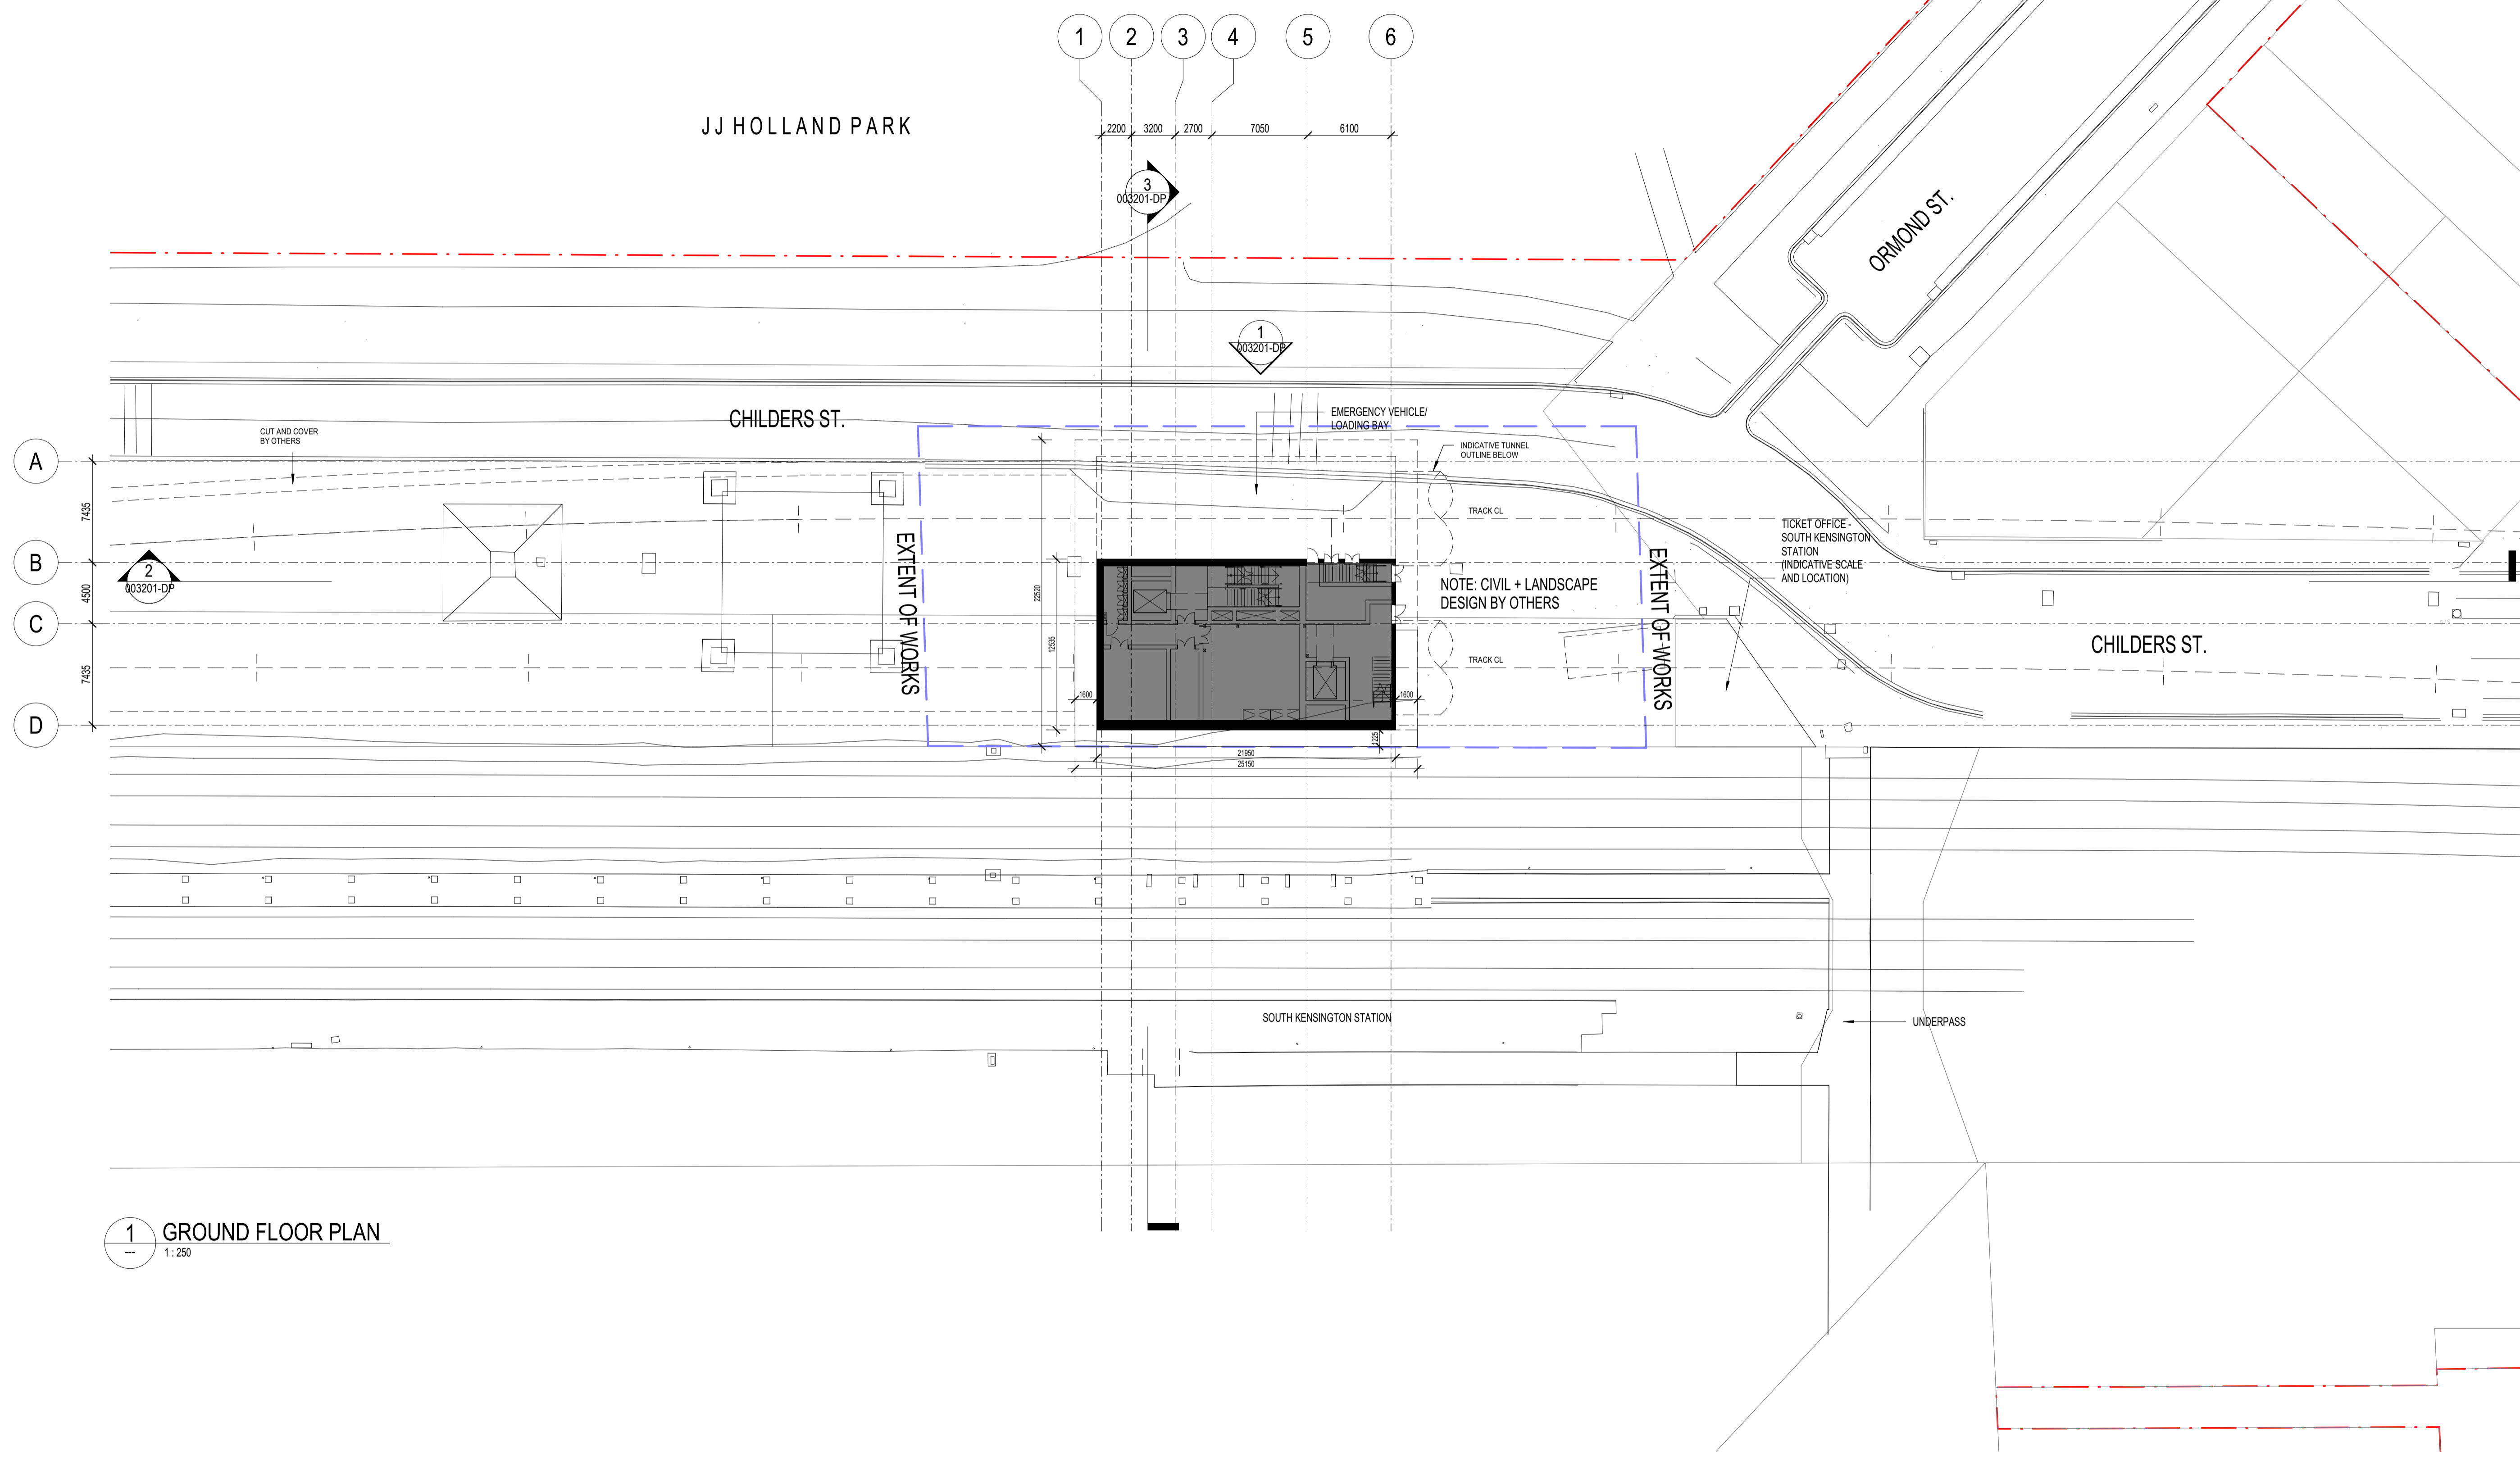


Appendix B: Western Portal Architectural Plans and Elevations


Ground Floor Plan	TAS-CYP-WP-00-DRG-ARC-MMN-003001-DP
North South Cross Section and East West Long Section	TAS-CYP-WP-00-DRG-ARC-MMN-003201-DP
Material Schedule	TAS-CYP-WP-00-DRG-ARC-MMN-000006-DP

3/04/2018 6:30:01 PM

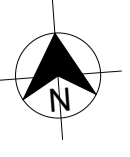

1 GROUND FLOOR PLAN
1:250

DEVELOPMENT PLAN
SUBMISSION

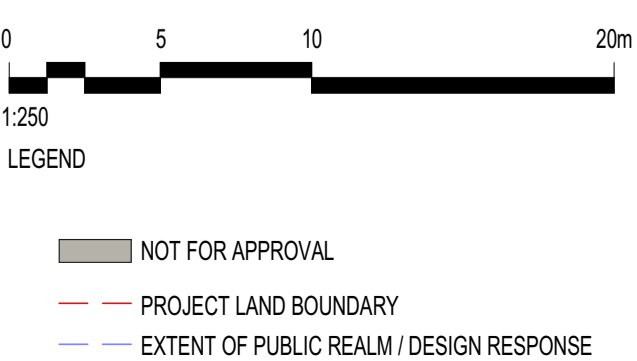

Revised By	In Serv	Rev.	Date	Description	H+WW Designed	hr/vGB Checked	Ind. Rev.	Approv.
		G.4	03.04.18	DEVELOPMENT PLAN				
		G.3	19.03.18	DEVELOPMENT PLAN				
		G.2	23.02.18	DEVELOPMENT PLAN				



ARCHITECTURAL METRO TUNNEL WESTERN PORTAL GROUND FLOOR PLAN		
Up Location East. North. ID#	Down Location East. North. ID#	Datum

Project Drawing Number TAS-CYP-WP-00-DRG-ARC-MMN-003001-DP		Revision G.4
Drawn By H+WW	Designed By H+WW	
Checked By hr/vGB	Ind. Review	
Approved	Approval Date	
Drawing Number		Revision
Scale 1:250	Sheet Size A1	




NOT FOR CONSTRUCTION

(DATE)


(SIGNATURE)

(BLOCK LETTERS)


Scale 1:250

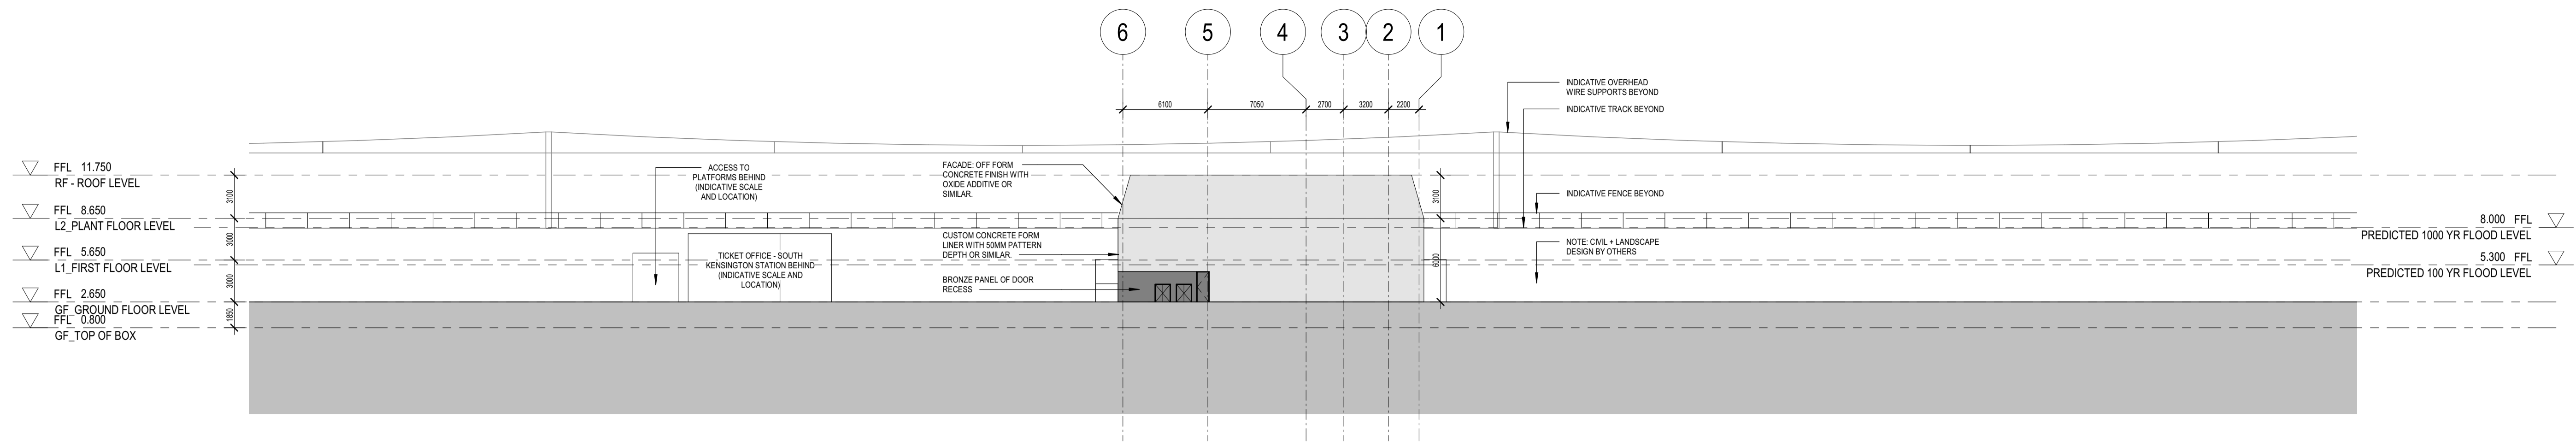

1 NORTH ELEVATION
1:250

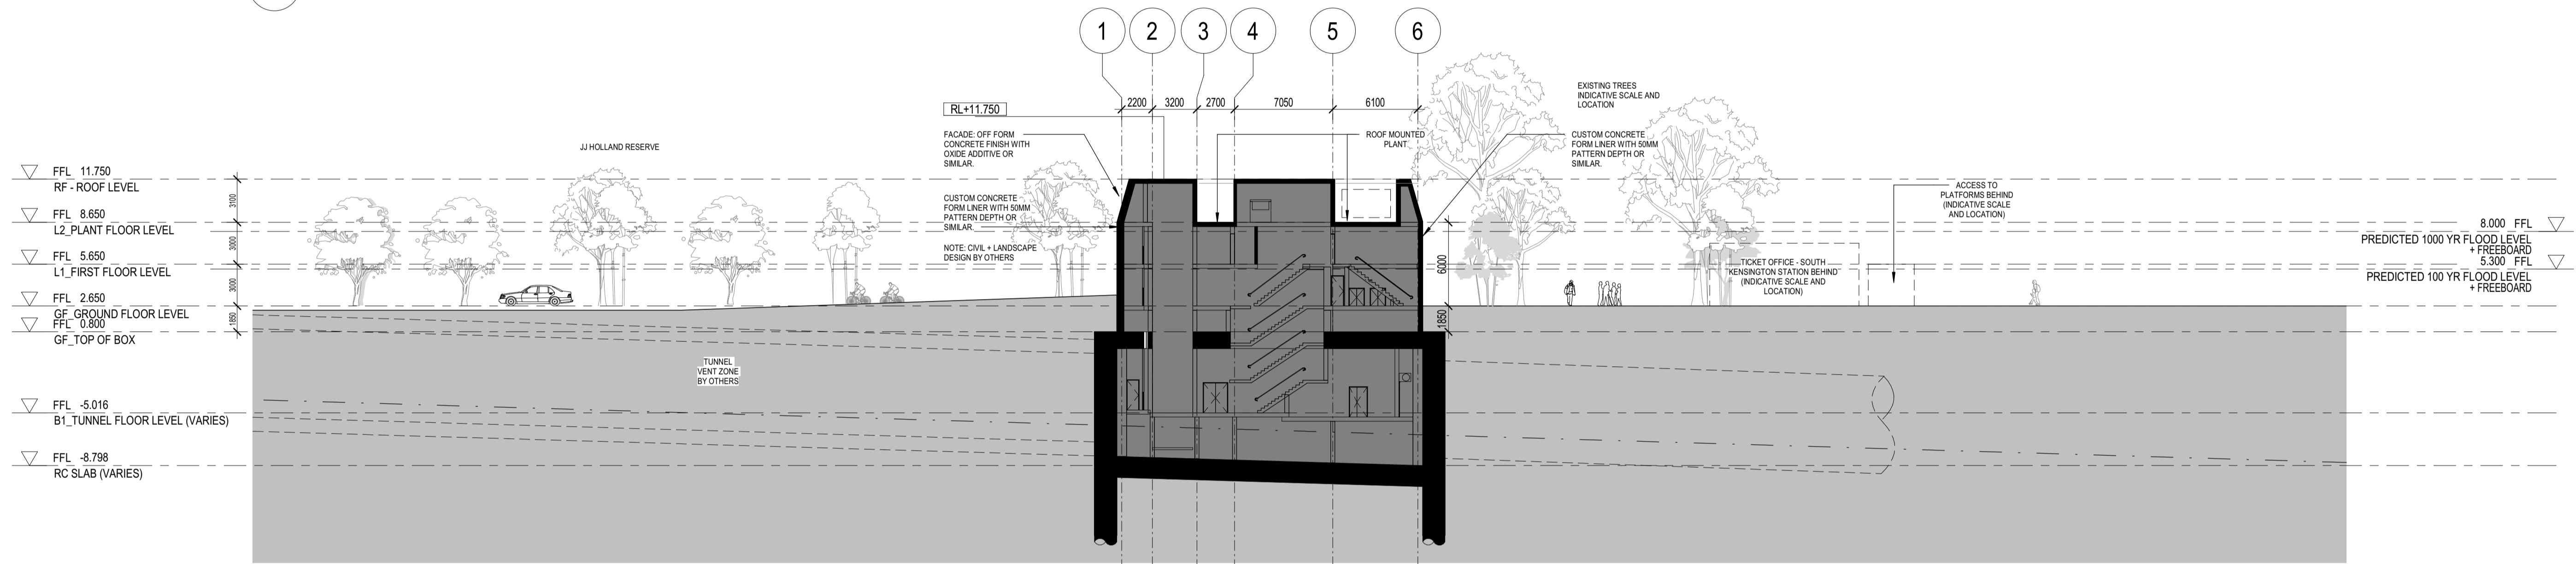


2 EAST-WEST LONG SECTION
1:250

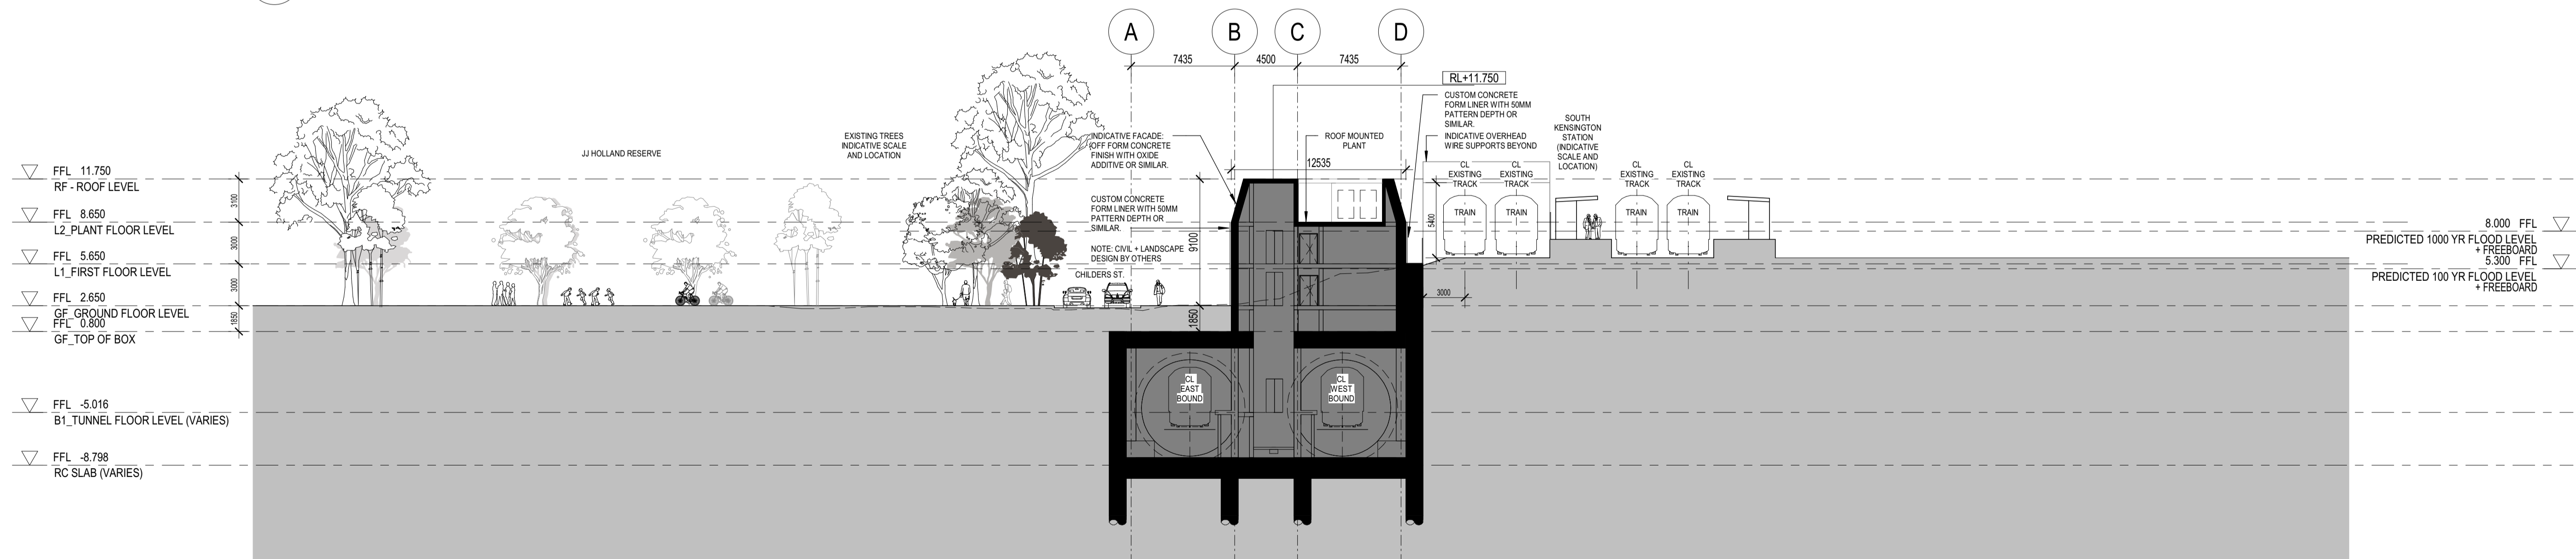

3 NORTH-SOUTH CROSS SECTION
1:250

**DEVELOPMENT PLAN
SUBMISSION**

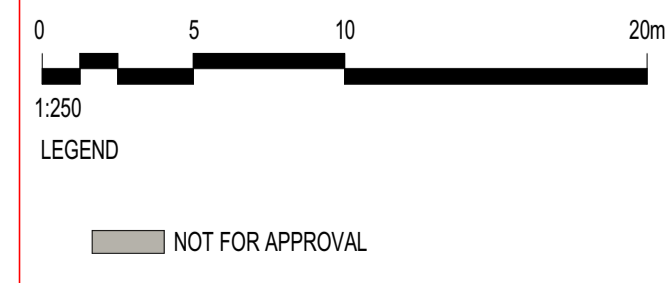

Revised By	In Serv	Rev.	Date	Description	H+WW Designed	hrlwGB Checked	Ind. Rev.	Approval
		G.4	03.04.18	DEVELOPMENT PLAN				
		G.3	19.03.18	DEVELOPMENT PLAN				
		G.2	23.02.18	DEVELOPMENT PLAN				
		G.1	15.02.18	DEVELOPMENT PLAN				



ARCHITECTURAL METRO TUNNEL WESTERN PORTAL ELEVATIONS AND SECTIONS 1-250		
Up Location East. North. ID#	Down Location East. North. ID#	Datum

PUBLIC TRANSPORT VICTORIA PT		Drawn By H+WW	Designed By H+WW
File Name	hrlw/GB	Checked By	Ind. Review
Sheet No.	Approved	Approval Date	
NOT FOR CONSTRUCTION		Drawing Number	Revision
Scale 1:250	Sheet Size A1		

Project Drawing Number TAS-CYP-WP-00-DRG-ARC-MMN-003201-DP	Revision G.4
---	-----------------

3/04/2018 6:17:55 PM




CUSTOM CONCRETE FORM LINER WITH 50MM PATTERN DEPTH OR SIMILAR. IMAGE INDICATIVE ONLY.



ACID ETCHED EXPOSED AGGREGATE CONCRETE OR SIMILAR. IMAGE INDICATIVE ONLY.



CONCRETE FINISH WITH OXIDE ADDITIVE OR SIMILAR. IMAGE AND COLOUR INDICATIVE ONLY.

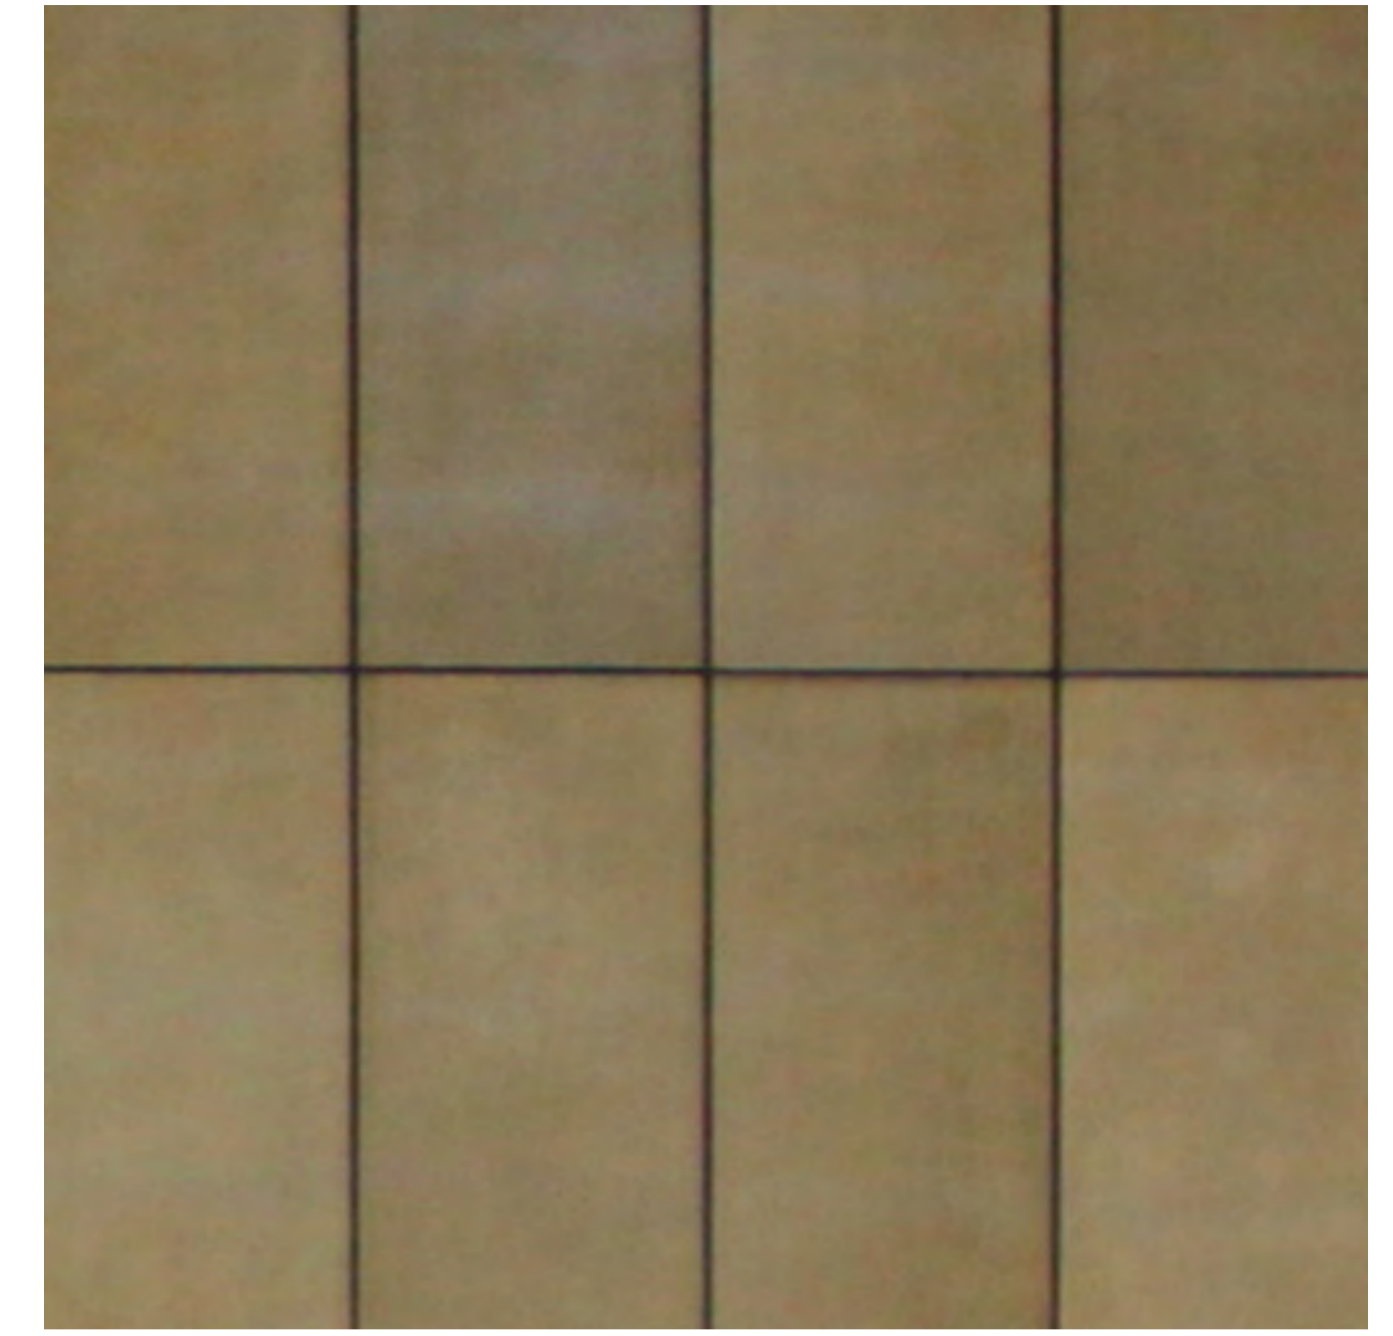

NATURAL FINISH METAL PANEL. IMAGE AND COLOUR INDICATIVE ONLY.

DEVELOPMENT PLAN
SUBMISSION

Revised By	In Serv	Rev.	Date	Description	H+WW Designed	hr/v/GB Checked	Ind. Rev.	Approv.
		G.4	03.04.18	DEVELOPMENT PLAN				
		G.3	19.03.18	DEVELOPMENT PLAN				
		G.2	23.02.18	DEVELOPMENT PLAN				



ARCHITECTURAL METRO TUNNEL WESTERN PORTAL INDICATIVE MATERIALS				
Up Location East. North. ID#	Down Location East. North. ID#	Datum	Scale	Sheet Size A1
Project Drawing Number TAS-CYP-WP-00-DRG-ARC-MMN-000006-DP		Revision G.4		Drawn By H+WW
Checked By hr/v/GB		Ind. Review H+WW		Approved Approval Date
Drawing Number			Revision	

NOT FOR CONSTRUCTION