


(DATE)

(SIGNATURE)

(BLOCK LETTERS)

Certified By:

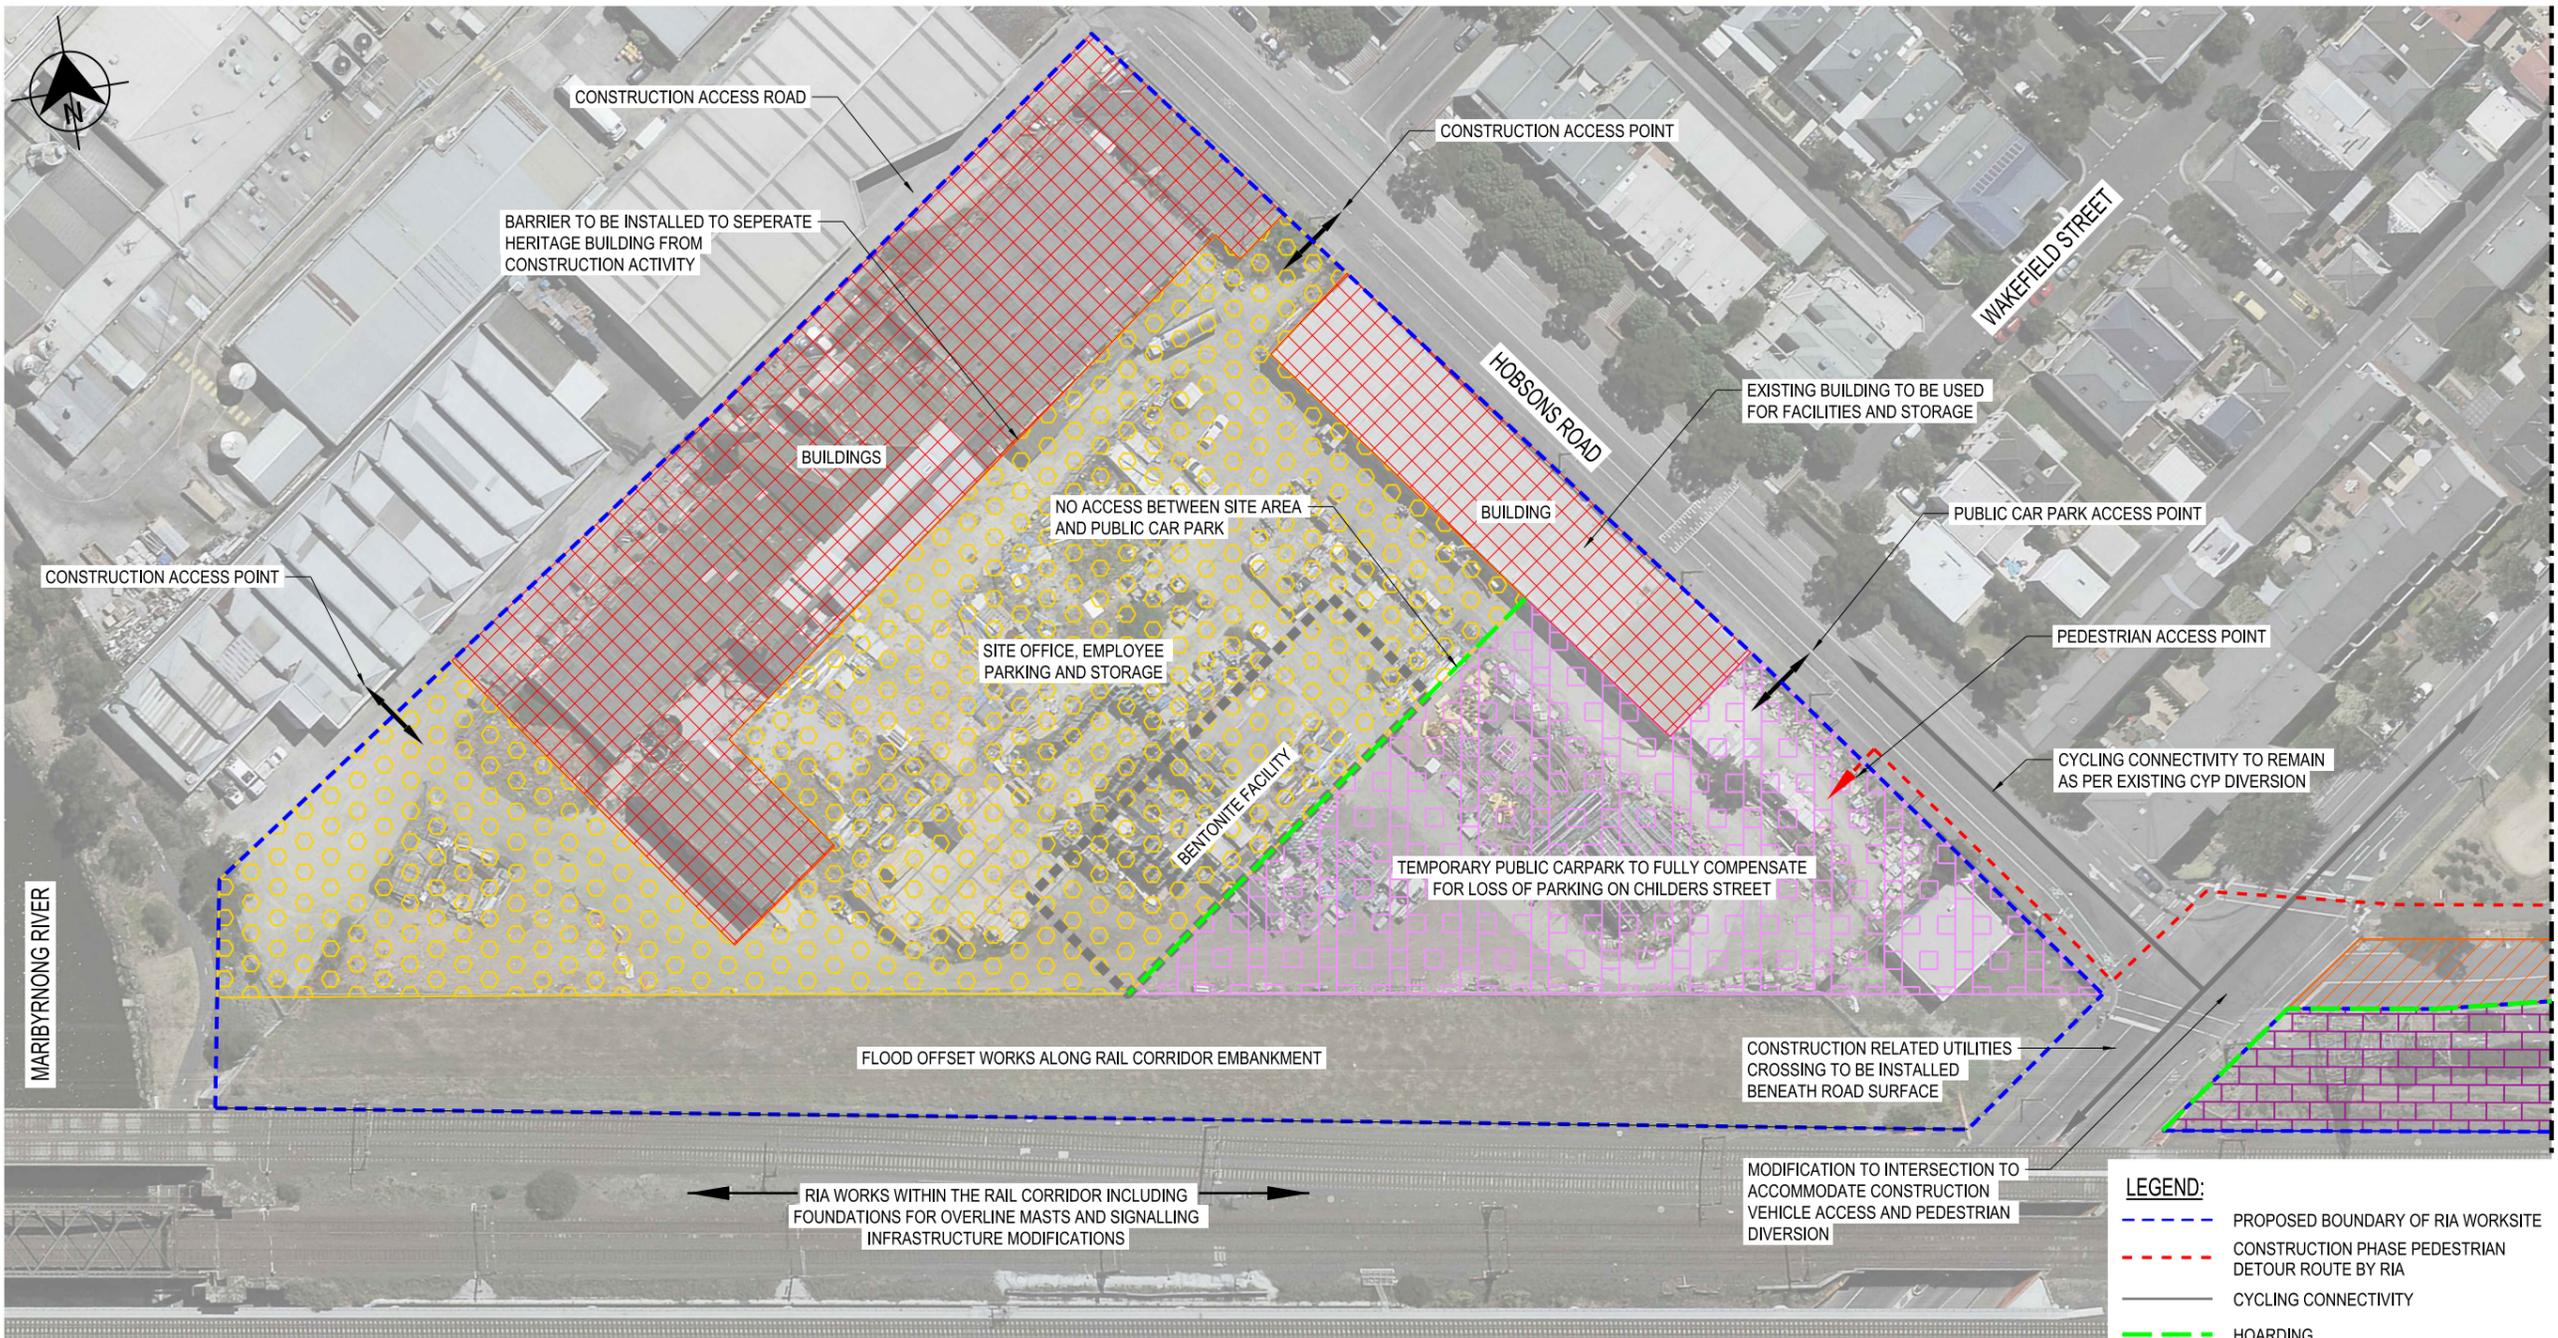

CONTINUED ON SHEET 2

- NOTES:**
1. GAS, ELECTRICAL, COMMUNICATIONS, WATER AND DRAINAGE UTILITY WORKS AS REQUIRED.
 2. ALL TREES, SHRUBS AND GROUND COVER IN RIA WORKSITE TO BE REMOVED.
 3. GEOTECHNICAL MONITORING AND DEWATERING TO BE ESTABLISHED.

FOR INFORMATION

LEGEND:

- PROPOSED BOUNDARY OF RIA WORKSITE
- - - CONSTRUCTION PHASE PEDESTRIAN DETOUR ROUTE BY RIA
- CYCLING CONNECTIVITY
- HOARDING
- [Red Grid] BUILDINGS
- [Purple Grid] TEMPORARY PUBLIC CAR PARK
- [Orange Grid] RESTRICTED ACCESS
- [Yellow Grid] SITE OFFICES, STORAGE AND EMPLOYEE CAR PARKING
- [Pink Grid] RIA WORKSITE - EMBANKMENT
- ← VEHICLE ENTRANCE POINT

PLAN SCALE 1:1000



INTERNAL REVIEW

[Signature]	[Signature]
DRAFTER	LEAD DRAFTER
[Signature]	[Signature]
DESIGNER	DELIVERY CO-ORDINATOR
[Signature]	[Signature]
CHECKER	SIGNATURE INFERS THIS PACKAGE OF DRAWINGS

INT.

RAILWAY TRACK AND CIVIL
WESTERN PORTAL
 WESTERN PORTAL
 PROPOSED RIA EARLY WORKS
 SITE PREPARATION PLAN - SHEET 1

Up Location East. North. ID#	Down Location East. North. ID#	Datum MGA Z55
------------------------------	--------------------------------	---------------

Project Drawing Number MMR-AJM-DDWP-SK-CC-940091.dgn		Revision
Drawn By	Designed By	
Checked By	Ind. Review	
Approved	Approval Date	
File Name	Sheet No. 01 of 01	Drawing Number
Scale		Sheet Size A3
NOT FOR CONSTRUCTION		

10:25:19 AM
29/08/2018

Revised By	In Serv	Rev.	Date	Description	Designed	Checked	Ind. Review	Approved