


(DATE)

(SIGNATURE)

(BLOCK LETTERS)

Certified By:

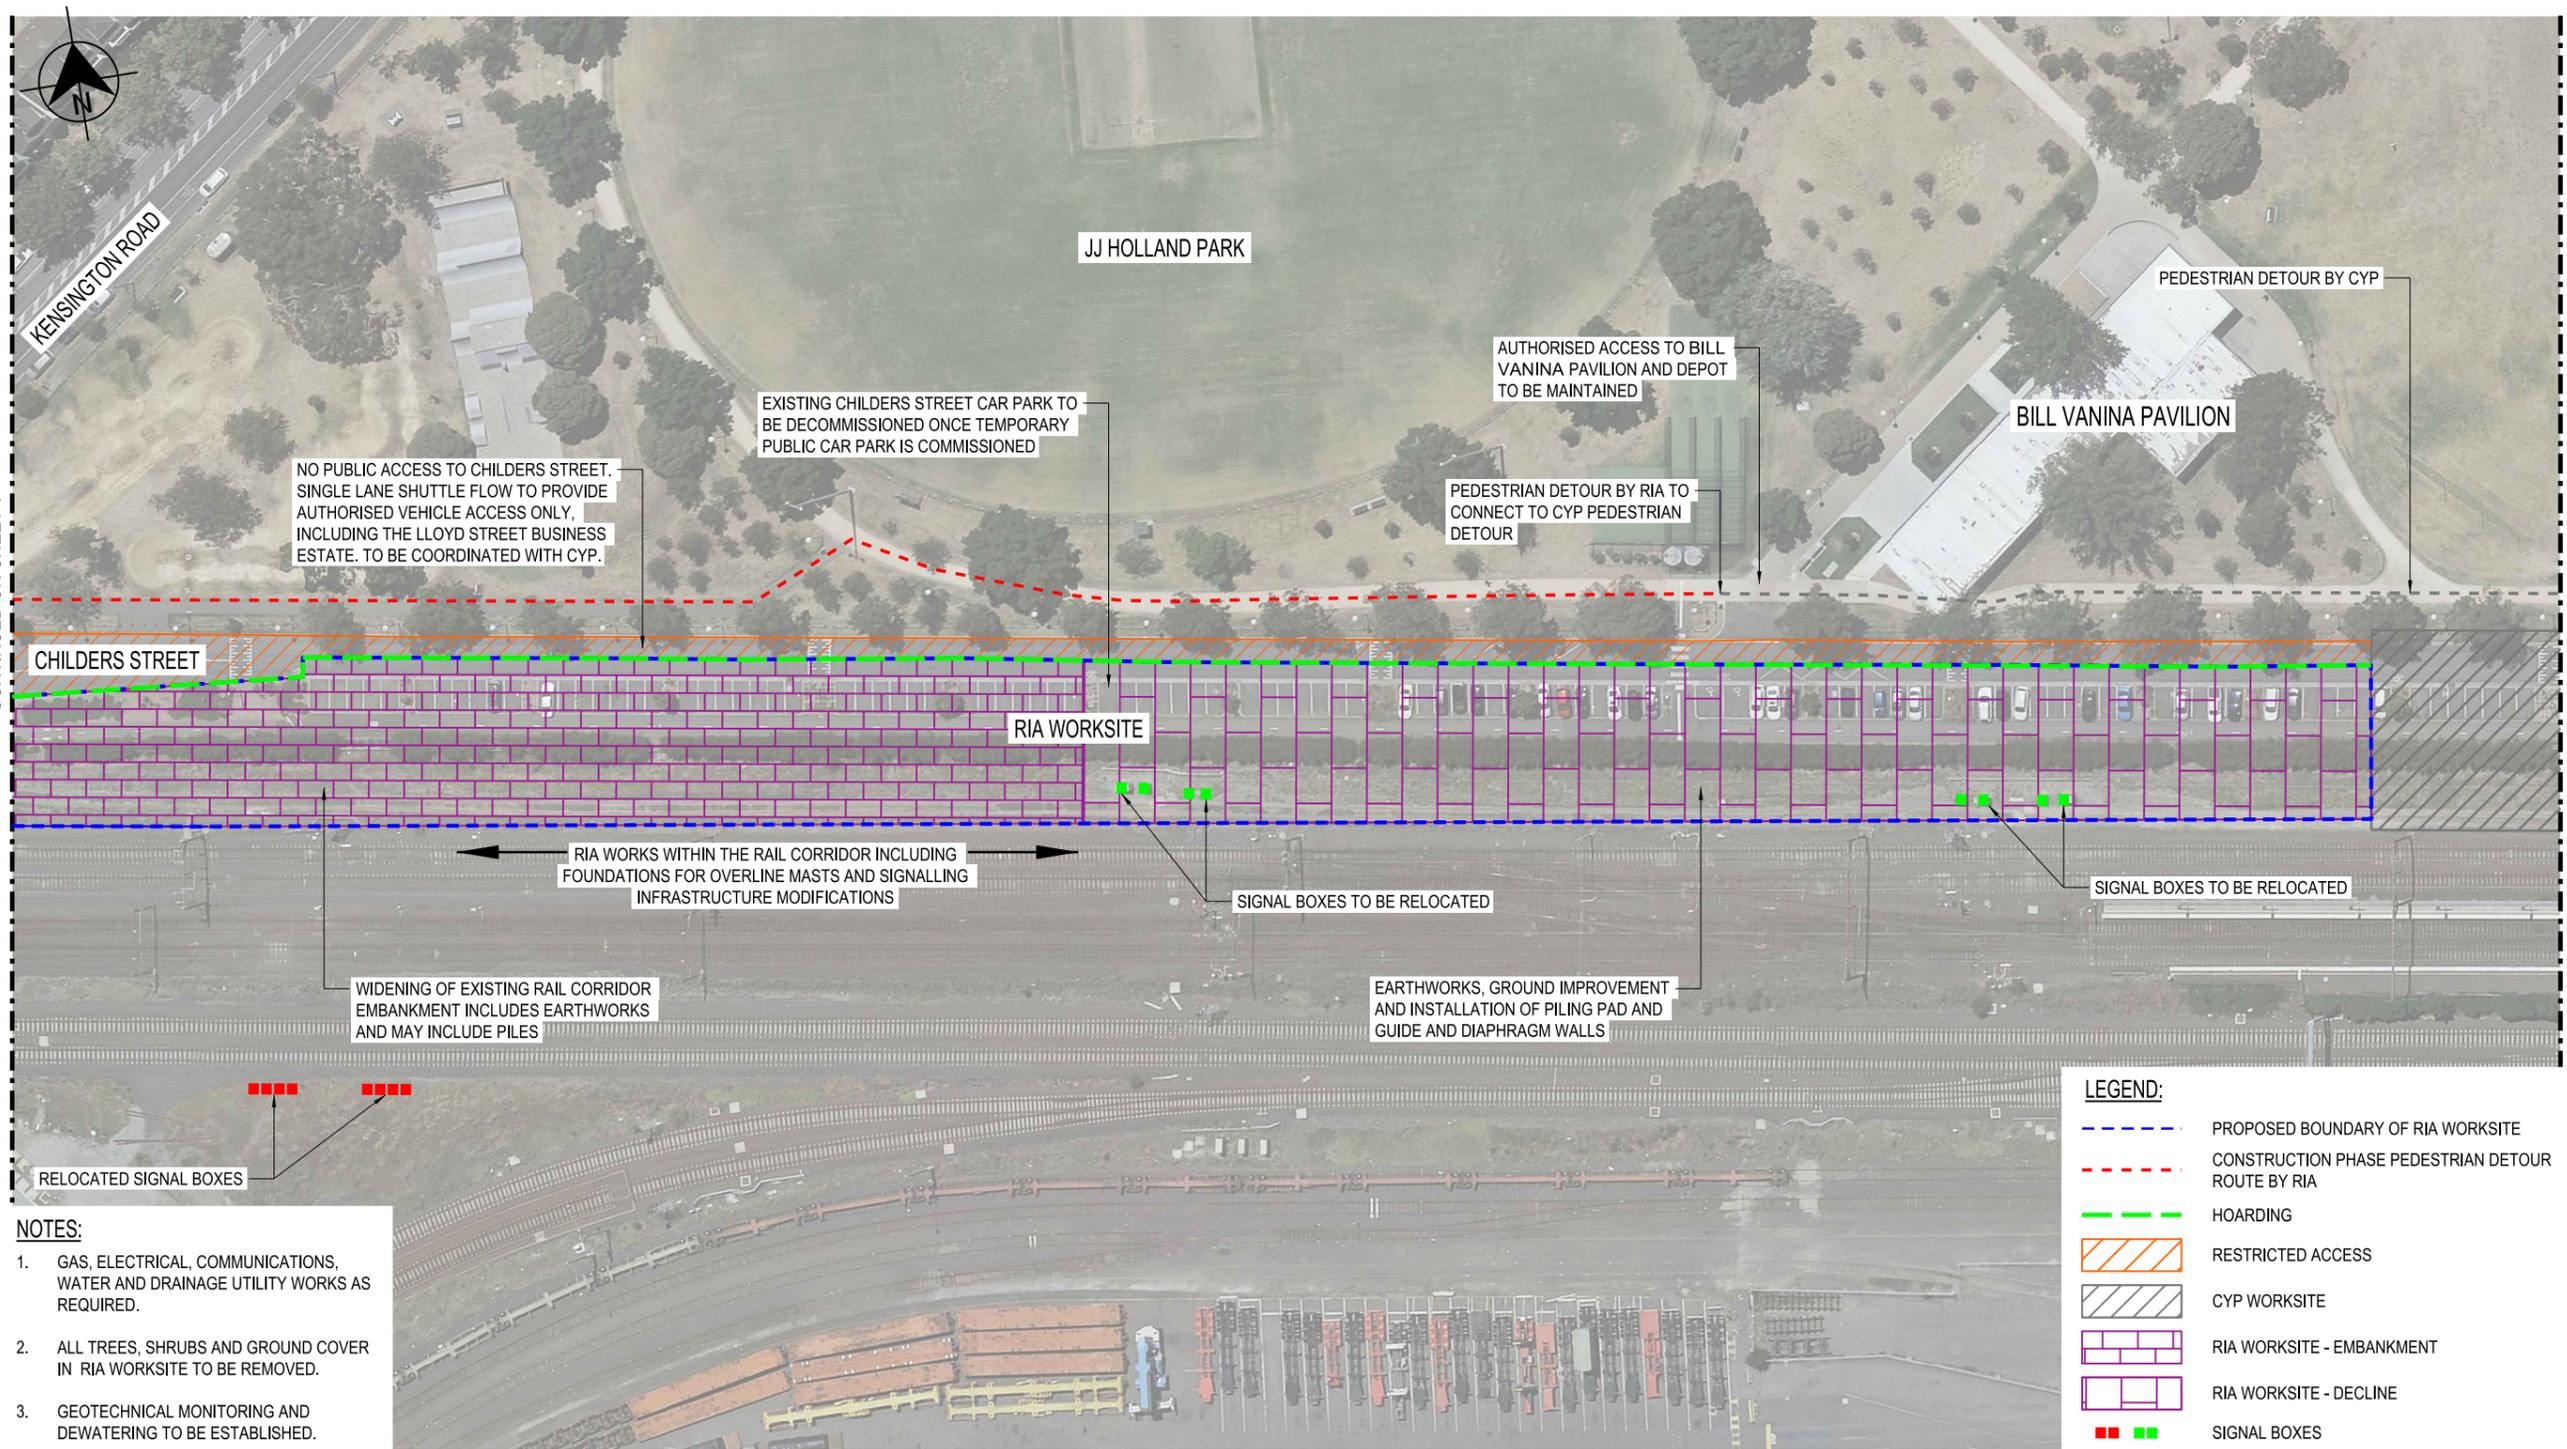


LEGEND:

- PROPOSED BOUNDARY OF RIA WORKSITE
- - - CONSTRUCTION PHASE PEDESTRIAN DETOUR ROUTE BY RIA
- HOARDING
- ▨ RESTRICTED ACCESS
- ▨ CYP WORKSITE
- ▨ RIA WORKSITE - EMBANKMENT
- ▨ RIA WORKSITE - DECLINE
- ■ SIGNAL BOXES

- NOTES:**
- GAS, ELECTRICAL, COMMUNICATIONS, WATER AND DRAINAGE UTILITY WORKS AS REQUIRED.
 - ALL TREES, SHRUBS AND GROUND COVER IN RIA WORKSITE TO BE REMOVED.
 - GEOTECHNICAL MONITORING AND DEWATERING TO BE ESTABLISHED.

PLAN
SCALE 1:1000

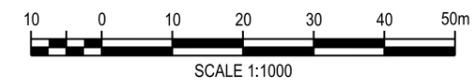

FOR INFORMATION

11/09/2018 10:21:06 AM

Revised By	In Serv	Rev	Date	Description	Designed	Checked	Ind. Review	Approved

INTERNAL REVIEW

DRAFTER: [Signature]

DESIGNER: [Signature]

CHECKER: [Signature]

LEAD DRAFTER: [Signature]

DELIVERY CO-ORDINATOR: [Signature]

SIGNATURE INFERS THIS PACKAGE OF DRAWINGS

INT.

RAILWAY TRACK AND CIVIL

WESTERN PORTAL

WESTERN PORTAL
PROPOSED RIA EARLY WORKS
SITE PREPARATION PLAN - SHEET 2

Up Location East. North. ID#

Down Location East. North. ID#

Datum MGA Z55

Project Drawing Number MMR-AJM-DDWP-SK-CC-940091.dgn		Revision
File Name	Drawn By	Designed By
Sheet No. 01 of 01	Checked By	Ind. Review
Scale	Approved	Approval Date
Sheet Size A3	Drawing Number	Revision

NOT FOR CONSTRUCTION